




ФАСАД В ОСЯХ 22-1 М 1:200

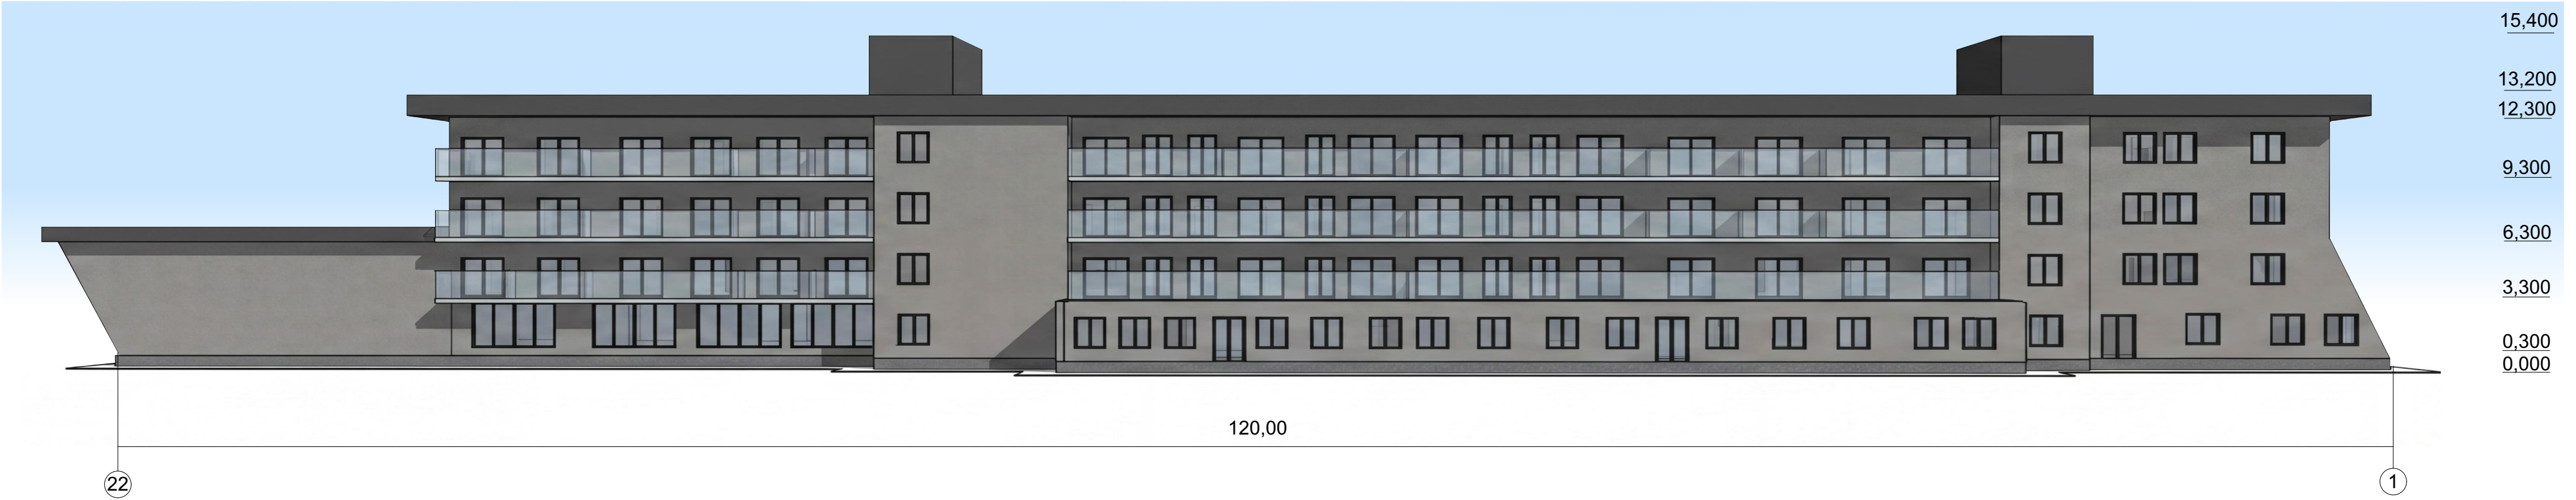

ФАСАД В ОСЯХ 1-22 М 1:200

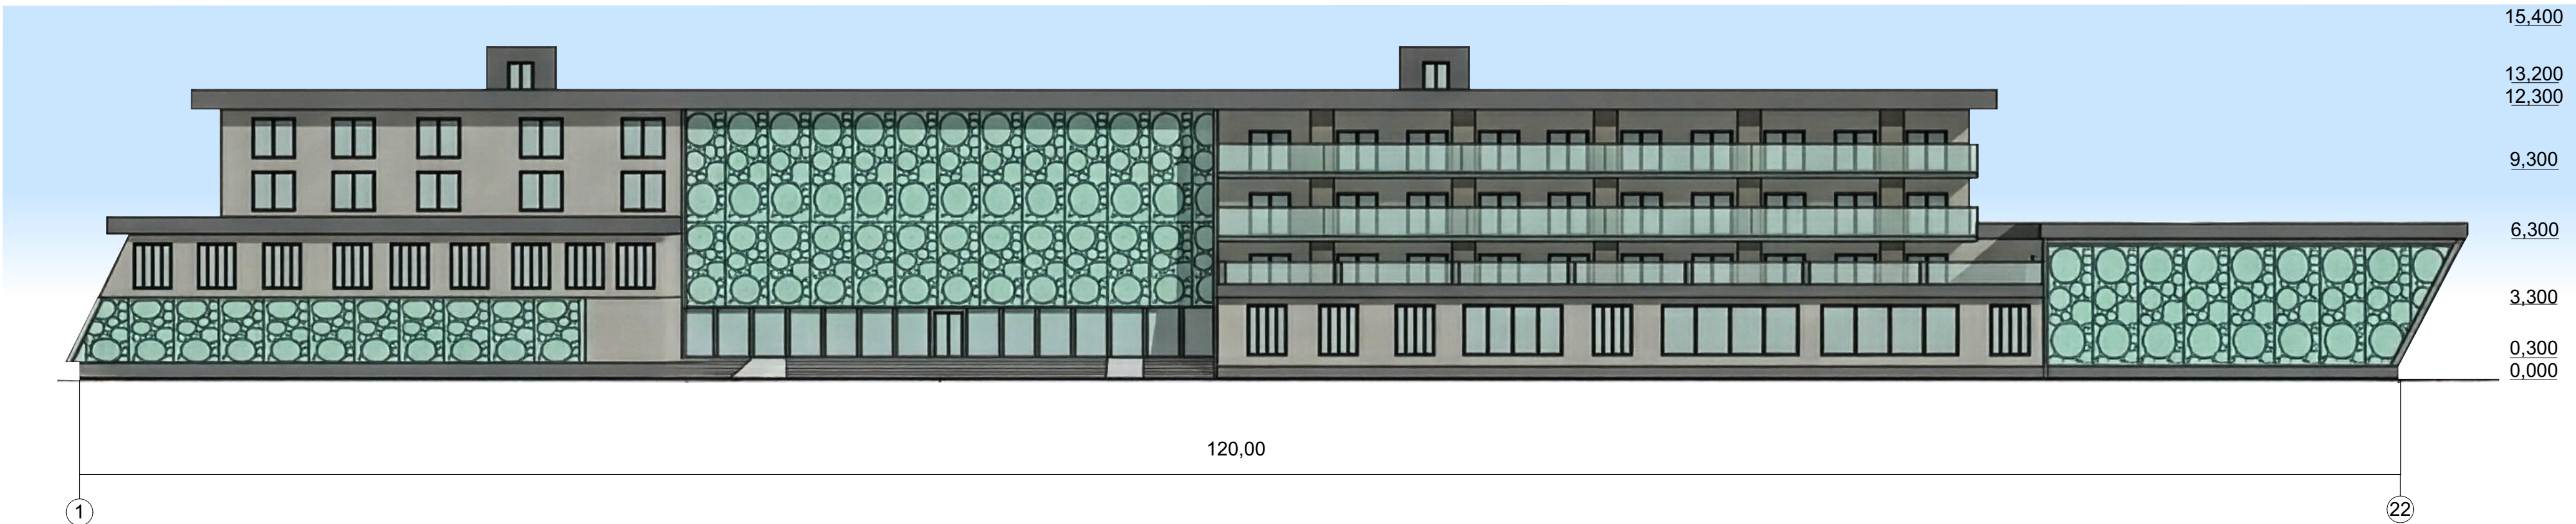


ФАСАД В ОСЯХ А-И М 1:200

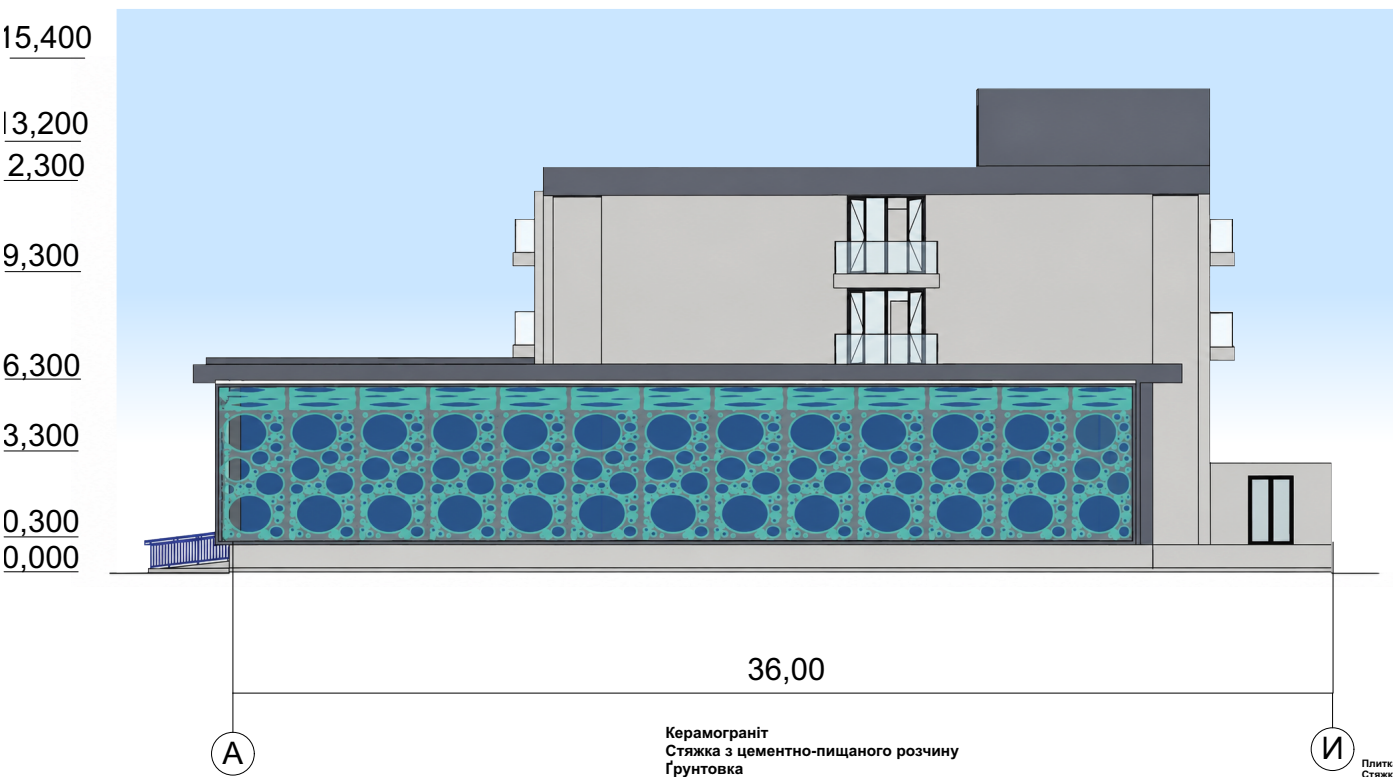

ФАСАД В ОСЯХ И-А М 1:200



РОЗРІЗ 1-1 М 1:200

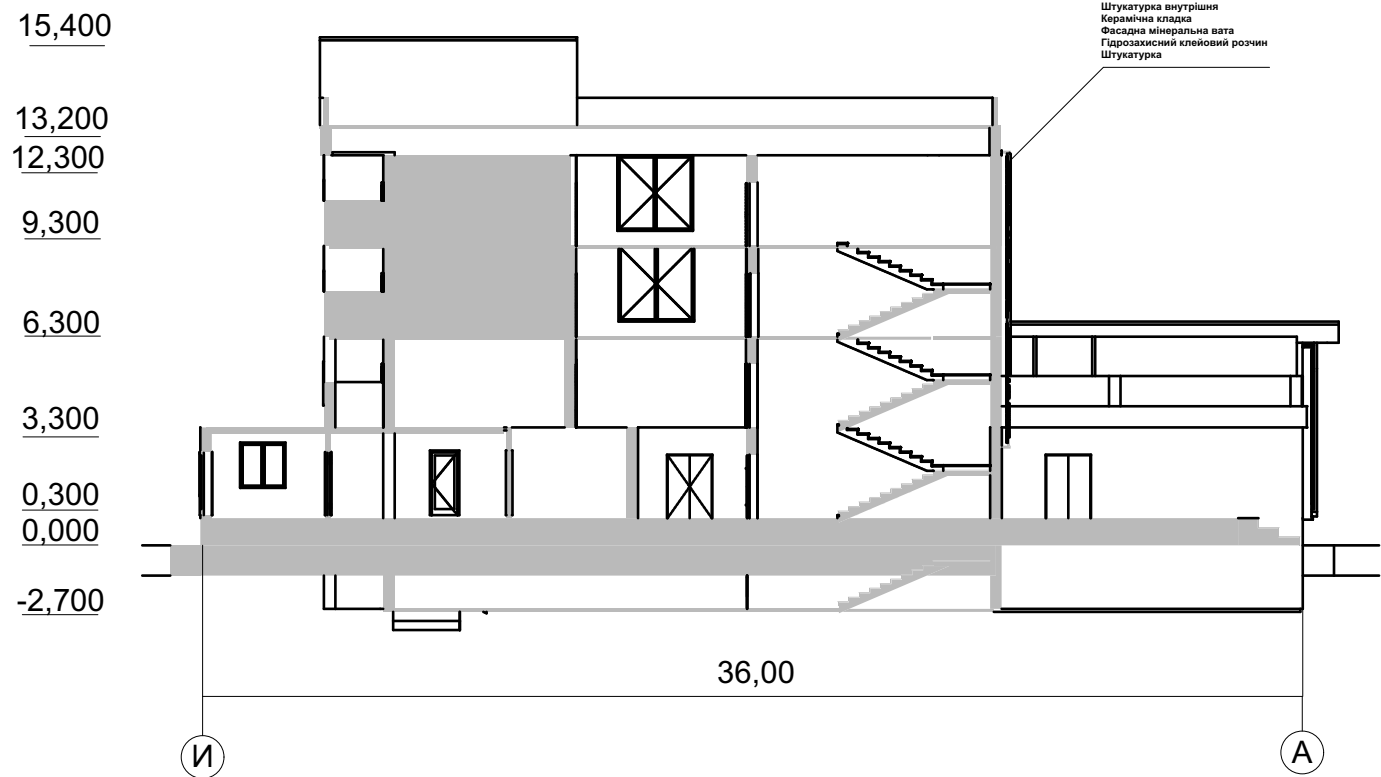

РОЗРІЗ В ОСЯХ 2-2 М 1:200

